


REVISIONS			
NO.	DESCRIPTION	DATE	BY

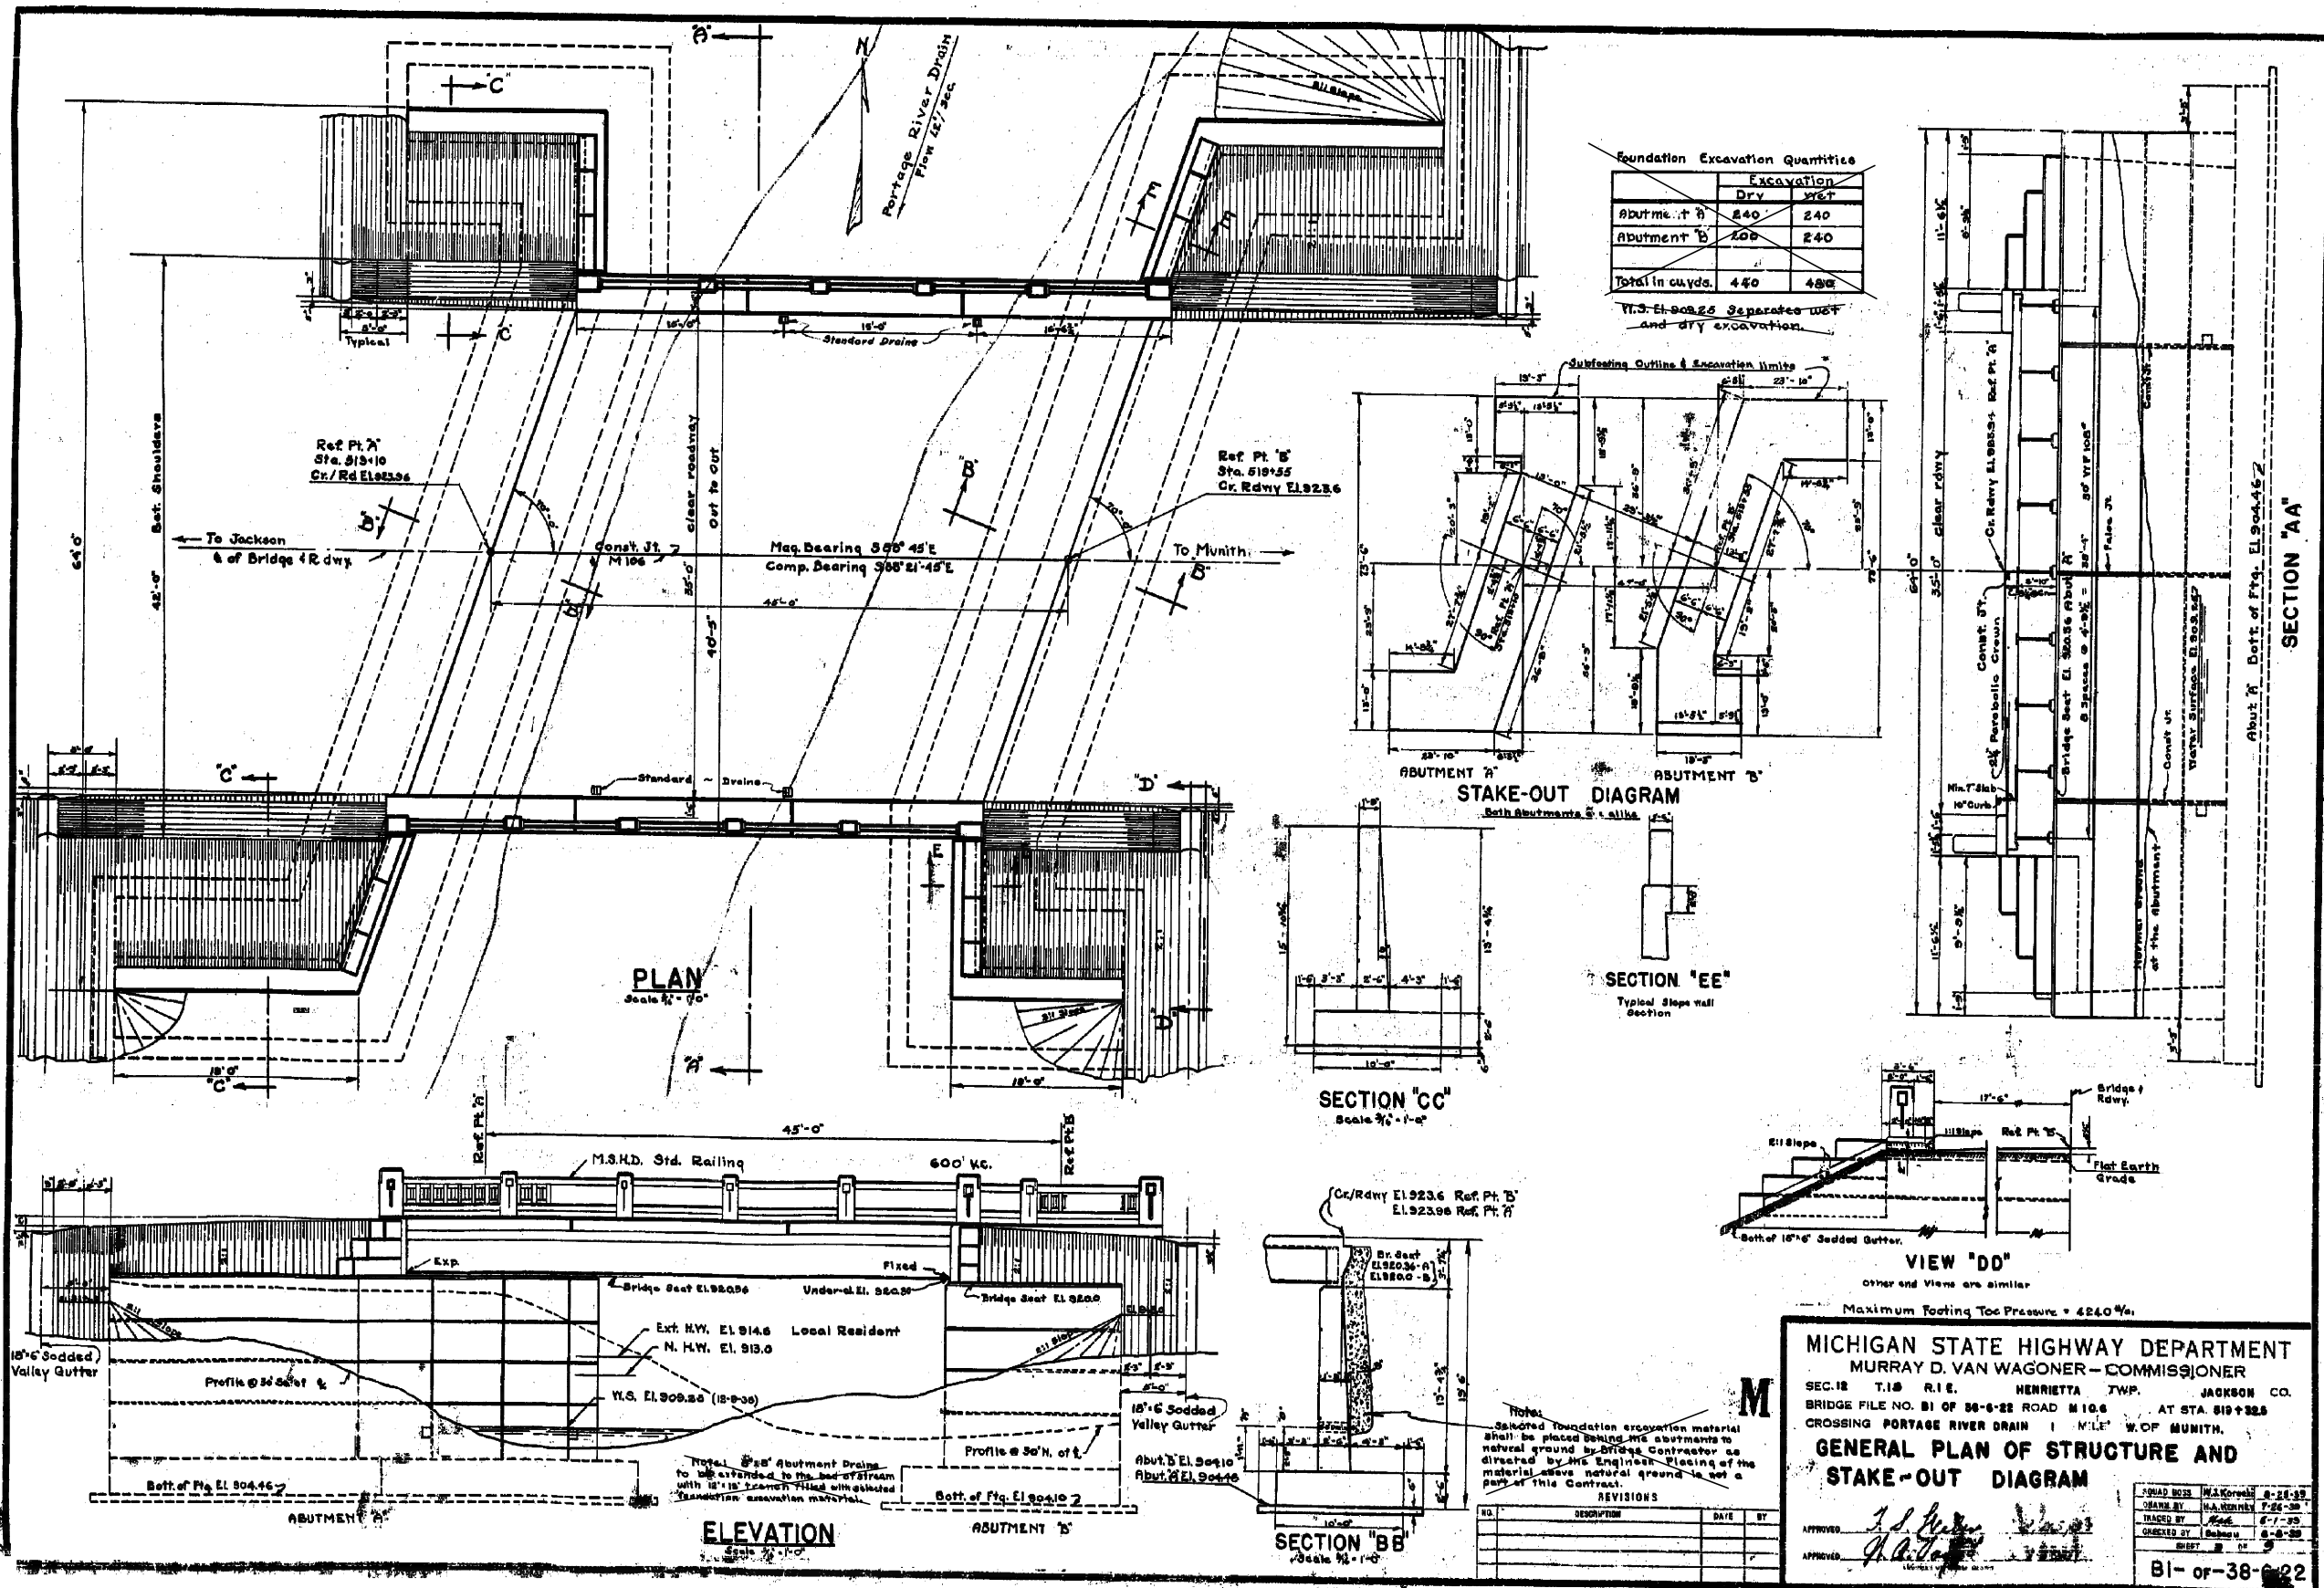

DO NOT WORK FROM THIS SHEET.  
 THE INFORMATION SHOWN HERE IS FOR REFERENCE ONLY.  
 NO PAY ITEMS ARE SHOWN.







FOR INFORMATION ONLY

DATE	CONT. SEC.	JOB NO.	DESIGN UNIT	SHEET


FILE NAME: 60238051.f10  
 DRAWN BY: *[Signature]*  
 CHECKED BY: *[Signature]*  
 CORRECTED BY: *[Signature]*  
 DATE: *[Date]*

REVISIONS			
NO.	DESCRIPTION	DATE	BY

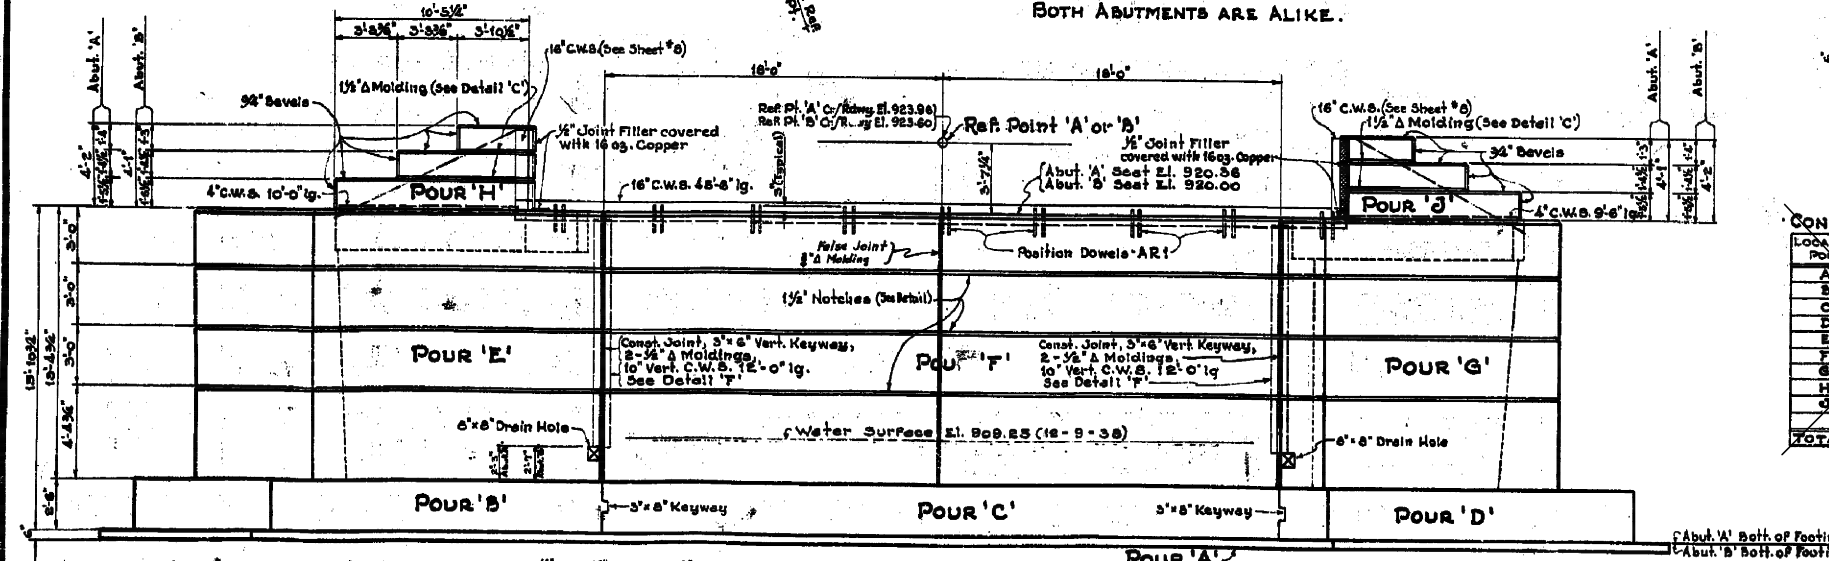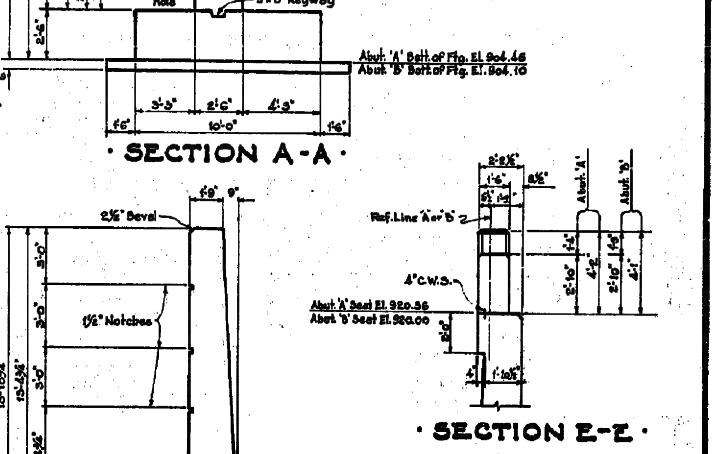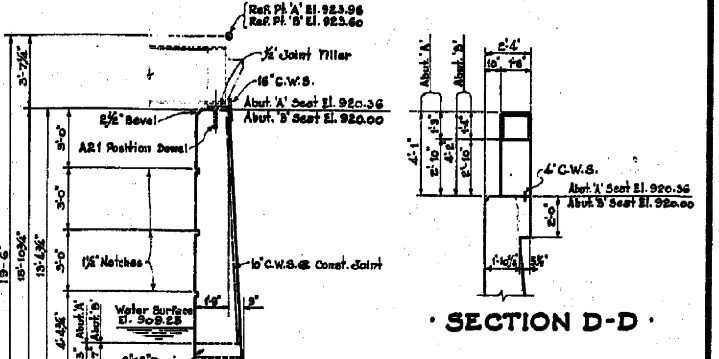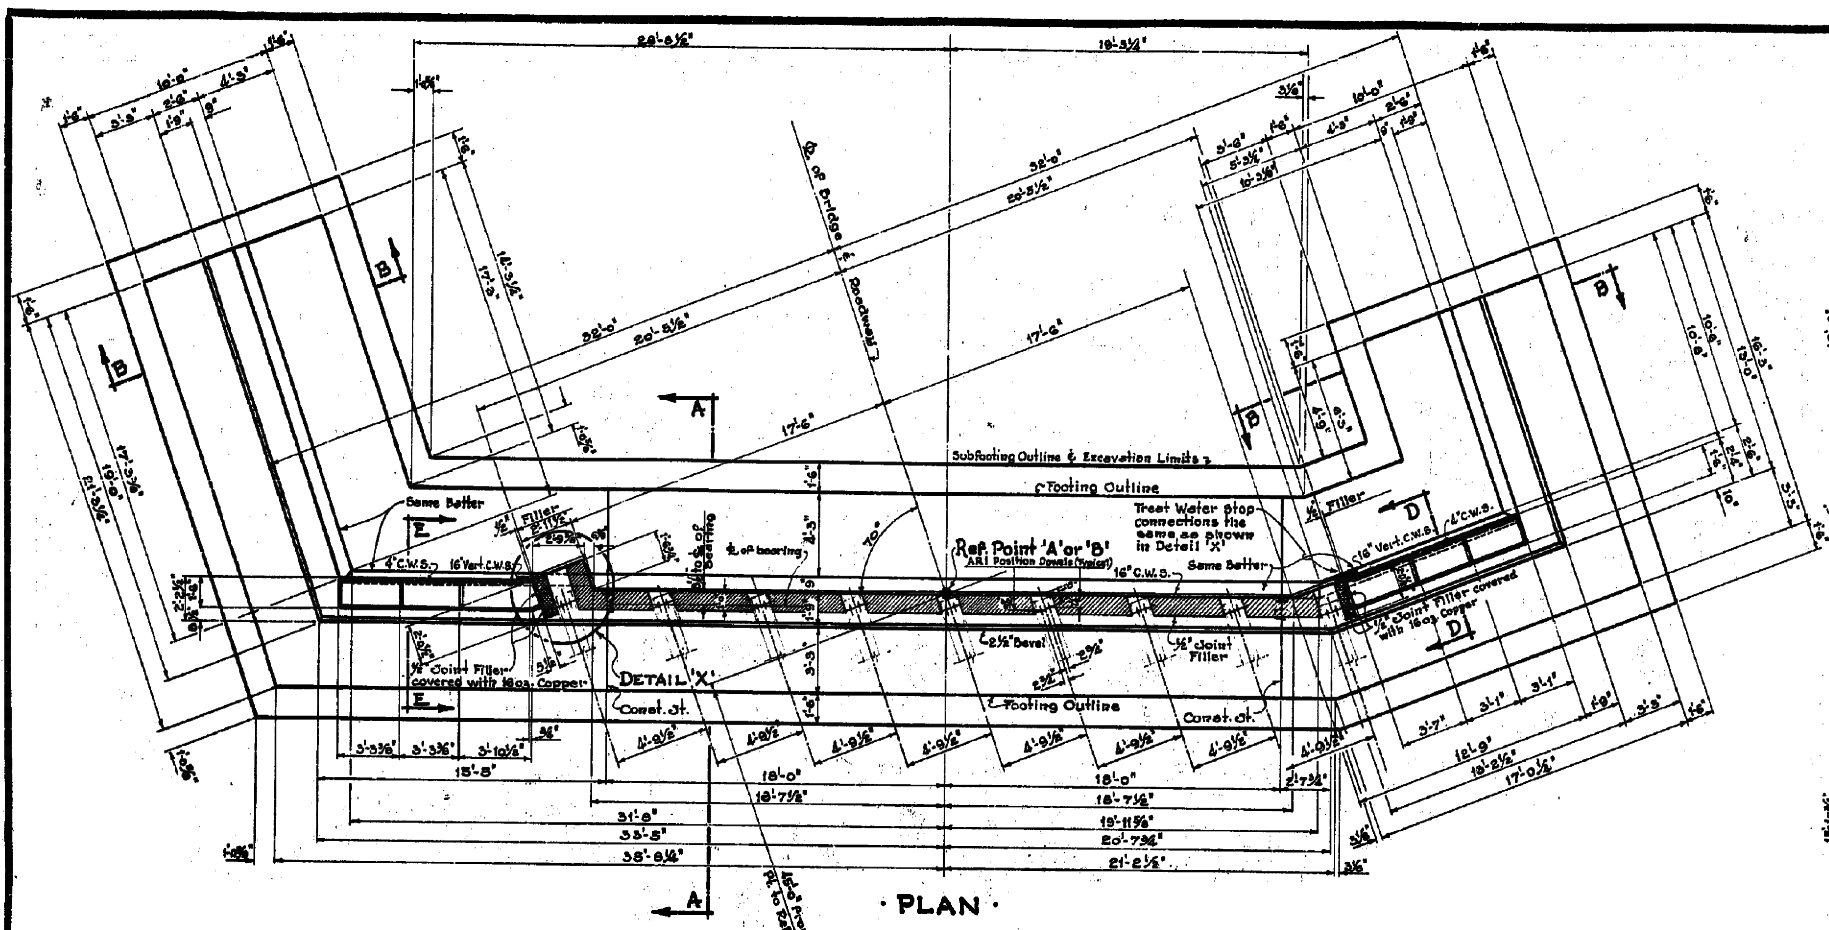

**CONCRETE QUANTITIES**


LOCATION	GRADE A - CU. YDS.	GRADE B - CU. YDS.
POUR A	23.1	23.1
B	29.6	29.6
C	33.3	33.3
D	23.1	23.1
E	33.5	33.5
F	33.5	33.5
G	28.1	28.1
H	1.7	1.7
4	1.6	1.6
<b>TOTAL</b>	<b>214.0</b>	<b>214.0</b>

**MISCELLANEOUS QUANTITIES**

DESCRIPTION	QUANTITIES TWO ABUTMENTS
Copper	206
1/2" Joint Filler	90
Rubbed Surface Finish	2710

ARI Position Dowels - 36 Req'd for 2 Abutments. Set Dowels Down to approximately to templates. See Sheet 9-B for listings.

Note: Cast wings along bridge seat elevation after superstructure is complete to top of curb.  
C.W.S. denotes Copper Water Stop.  
Area shaded thus to be covered with 1/2" Joint Filler.  
Stop all vertical keys 6" below bridge seat.

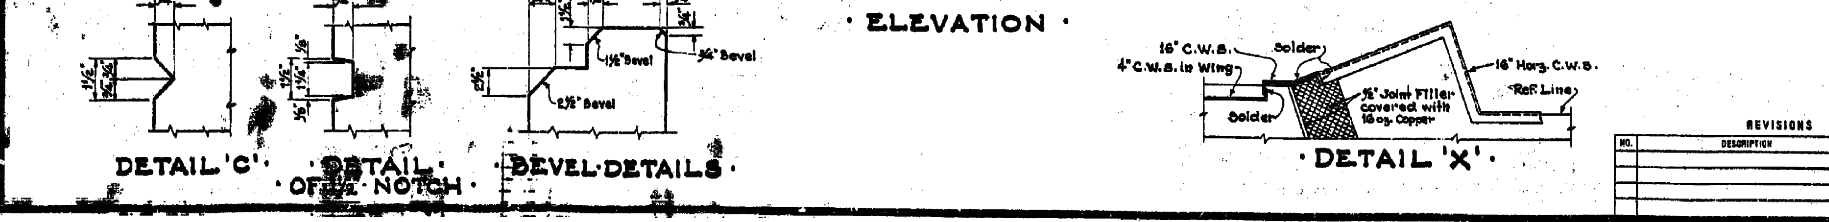

**MICHIGAN STATE HIGHWAY DEPARTMENT**  
MURRAY D. VAN WAGONER - COMMISSIONER  
SEC. 12 T. 15 R. 12 HENRIETTA TWP. JACKSON CO.  
BRIDGE FILE NO. B10-38-6-22 ROAD M 106 AT STA. 519+32.3  
CROSSING PORTAGE RIVER DRAIN 1 MILE W. OF MUNITH

**ABUTMENT GENERAL DETAILS**

APPROVED: *J.L. Fisher* 1/25/29  
APPROVED: *H.A. Smith* 2-24-29

DESIGNED BY: H.A. SMITH  
CHECKED BY: H.A. SMITH  
DATE: 2-24-29

SHEET 9 OF 9  
B10-38-6-22

DO NOT WORK FROM THIS SHEET.  
THE INFORMATION SHOWN HERE IS FOR REFERENCE ONLY.  
NO PAY ITEMS ARE SHOWN.




FOR INFORMATION ONLY

DATE	CONT. SEC.	JOB NO.	DESIGN UNIT	SHEET


DRAWN BY: DATE: CHECKED BY: DATE: CORRECTED BY: DATE: FILE NAME: 60238051.f10

REVISIONS			
NO.	DESCRIPTION	DATE	BY

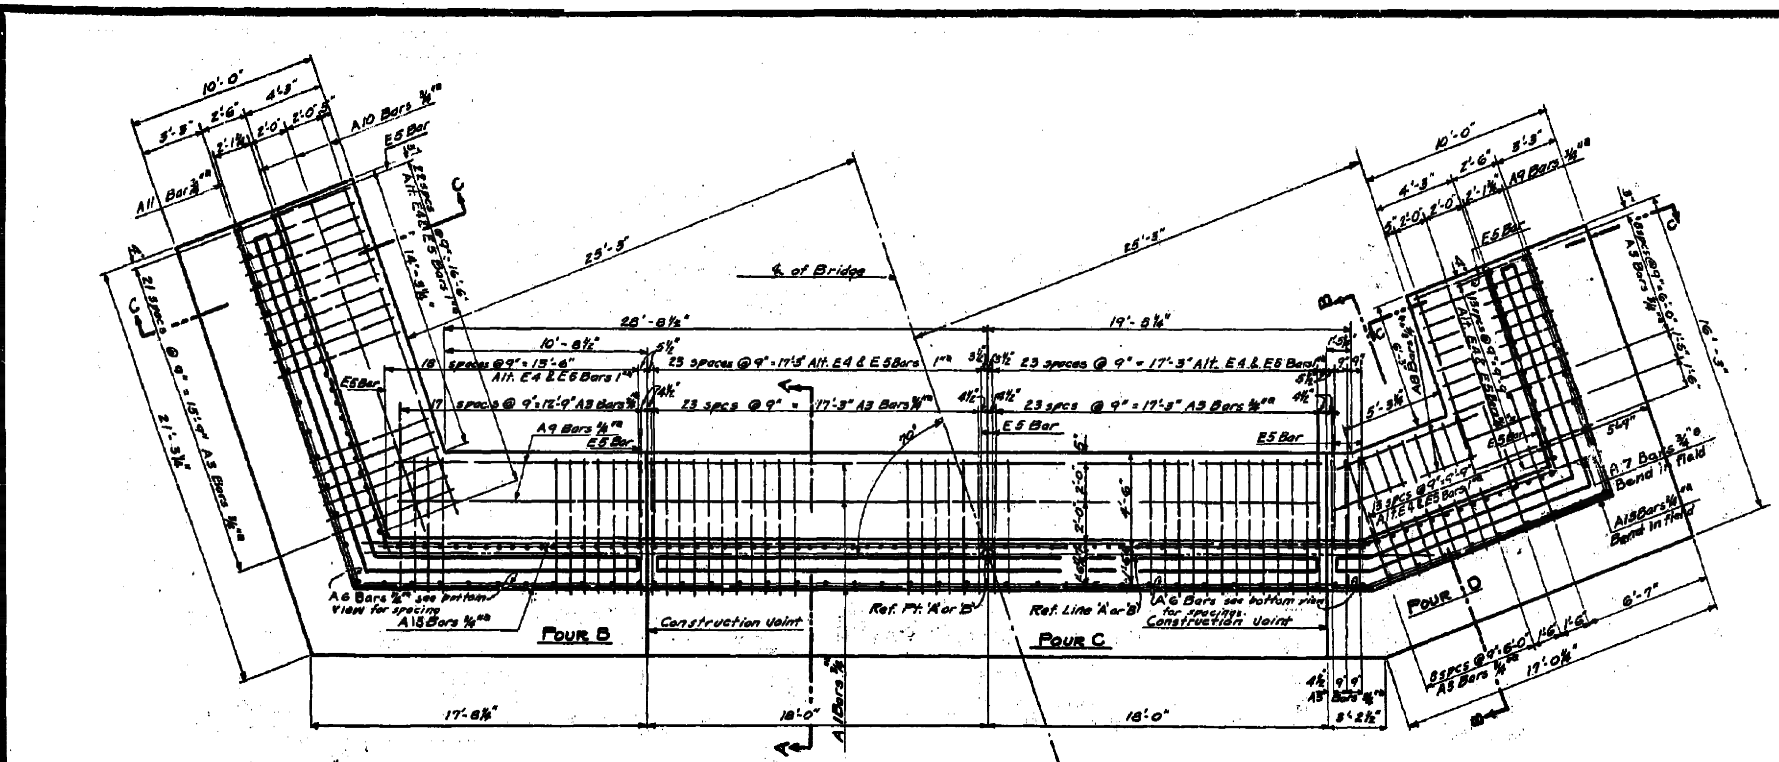

**PLAN**


Showing Reinforcement in Top of Footing

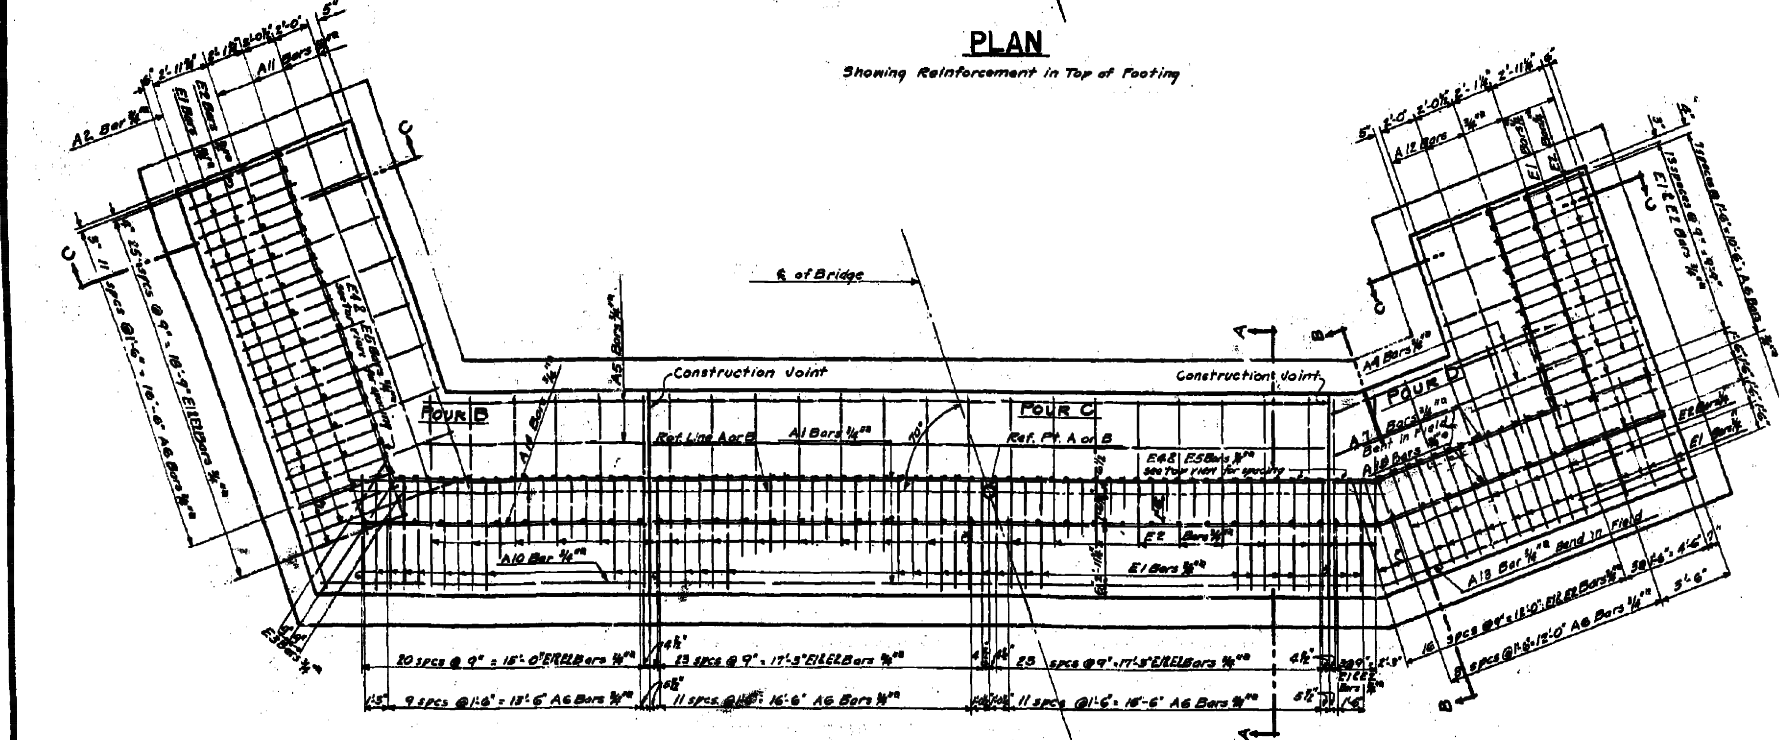

**PLAN**

Showing Reinforcement in Bottom of Footing

BAR LIST						
Mark	Size	NUMBER ABUT. A			NUMBER ABUT. B	
		Four B	Four C	Four D	Four B	Four C
A1	3/4"	9			9	
A2	3/4"	1			1	
A3	3/4"	40	48	25	40	48
A4	3/4"			2		2
A5	3/4"	2			2	
A6	3/4"	28	24	19	23	19
A7	3/4"			2		2
A8	3/4"			2		2
A9	3/4"	2		4	2	4
A10	3/4"	4			4	
A11	3/4"	5			5	
A12	3/4"			5		5
A13	3/4"			1		1
A14	3/4"	2			2	
A15	3/4"	2		2	2	2
E1	3/4"	32	32	30	32	30
E2	3/4"	15	10	12	15	12
E3	3/4"	3			3	
E4	3/4"	20	24	15	20	15
E5	3/4"	22	24	16	22	16

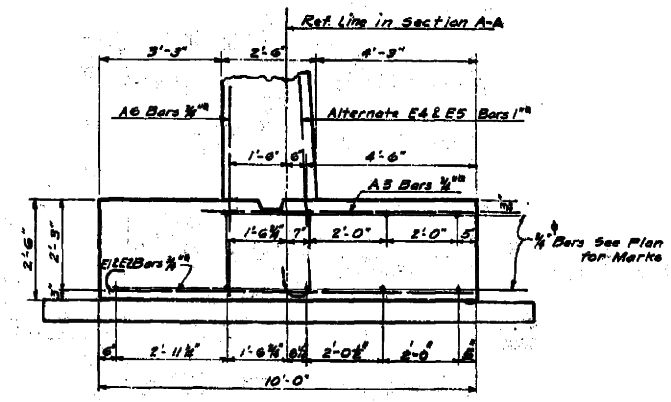

**SECTIONS AA, BB, & CC**

Note: For details not shown see sheet No. 5

MICHIGAN STATE HIGHWAY DEPARTMENT  
 MURRAY D. VAN WAGONER - COMMISSIONER  
 SEC. 12 T. 18 R. 1E HENRIETTA TWP. JACKSON CO.  
 BRIDGE FILE NO. B1 OF 38-6-22 ROAD M106 AT STA. 519+32.5  
 CROSSING PORTAGE RIVER DRAIN 1 MILE W. OF MUNITH  
**ABUTMENT FOOTING DETAILS**

REVISIONS			
NO.	DESCRIPTION	DATE	BY

APPROVED: *J. J. [Signature]* 8/22/39  
 ENGINEER  
 APPROVED: *[Signature]* 8-29-39  
 SURVEYOR

SQUAD BOSS: Korzhak A-28-39  
 DRAWN BY: Robson T-27-39  
 TRACED BY: F.E.O. 8-1-39  
 CHECKED BY: [Signature] 8-11-39  
 SHEET 6 OF 9  
**B1 OF 38-6-22**

DO NOT WORK FROM THIS SHEET.  
 THE INFORMATION SHOWN HERE IS FOR REFERENCE ONLY.  
 NO PAY ITEMS ARE SHOWN.






FOR INFORMATION ONLY

DATE	CONT. SEC.	JOB NO.	DESIGN UNIT	SHEET





DRAWN BY: DATE: CHECKED BY: DATE: CORRECTED BY: DATE: FILE NAME: 60238051.f10

1 2 

REVISIONS			
NO.	DESCRIPTION	DATE	BY

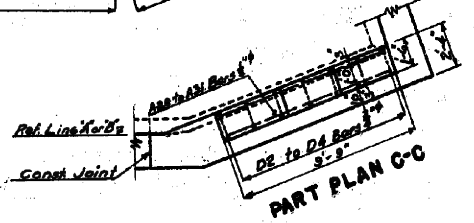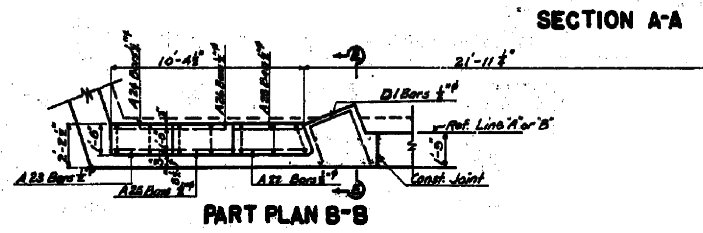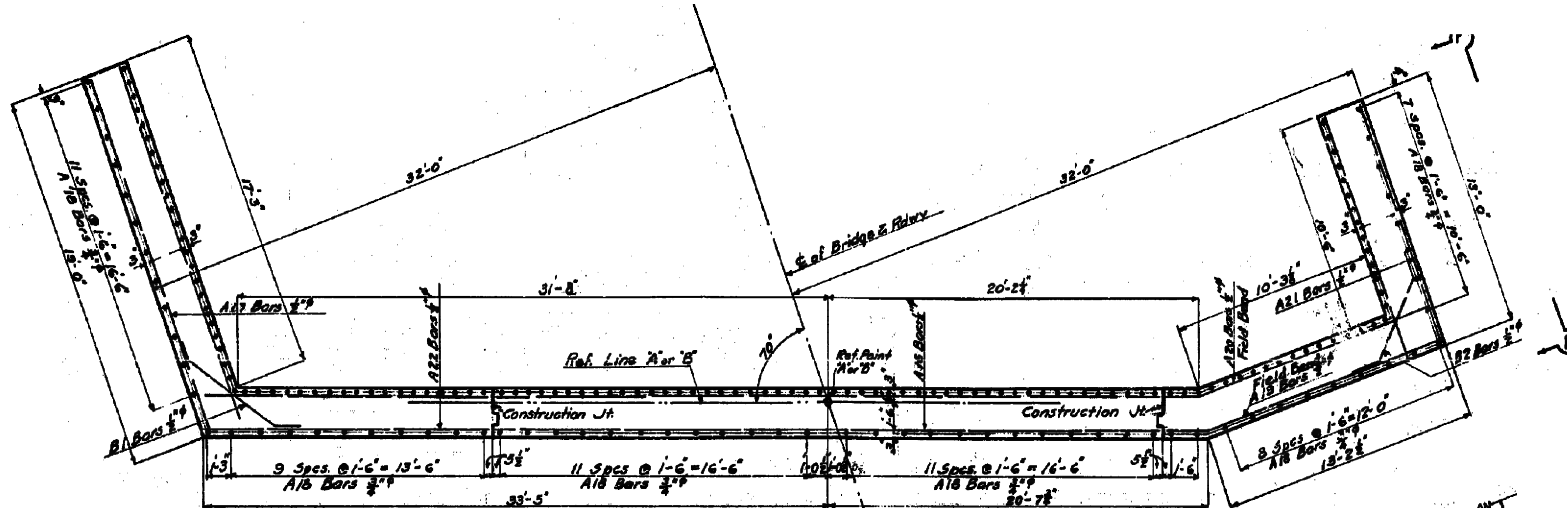

Mark	Size	NUMBER - ABUT A								NUMBER - ABUT B			
		Pour E		Pour F		Pour G		Pour H		Pour E		Pour F	
		18	18	24	19	13	5	18	18	23	24	19	
A16	#4												
A17	#4												
A18	#4												
A19	#4												
A20	#4												
A21	#4												
A22	#4												
A23	#4												
A24	#4												
A25	#4												
A26	#4												
A27	#4												
A28	#4												
A29	#4												
A30	#4												
A31	#4												
B1	#4												
B2	#4												
D1	#4												
D2	#4												
D3	#4												
D4	#4												

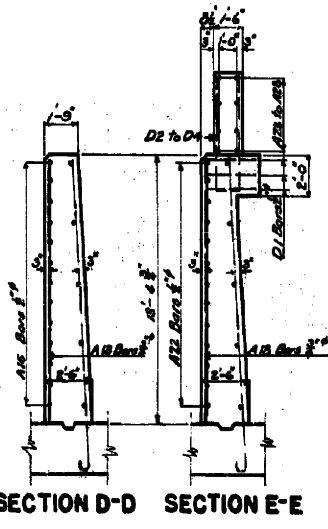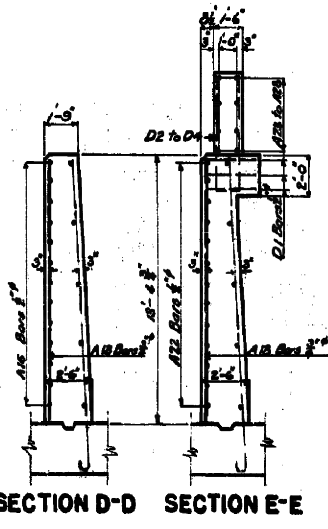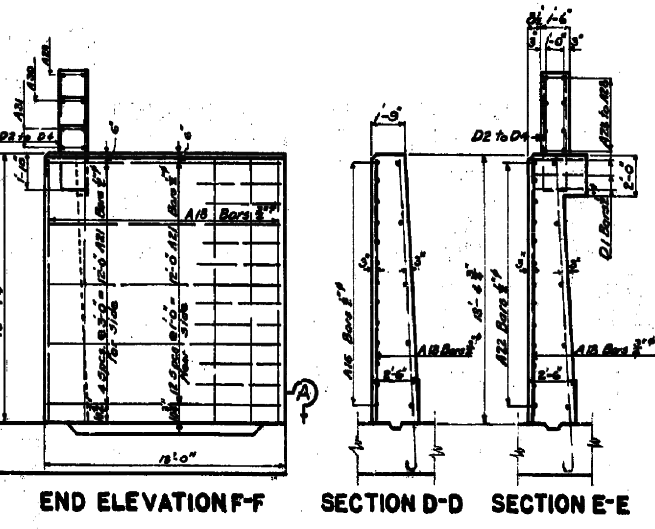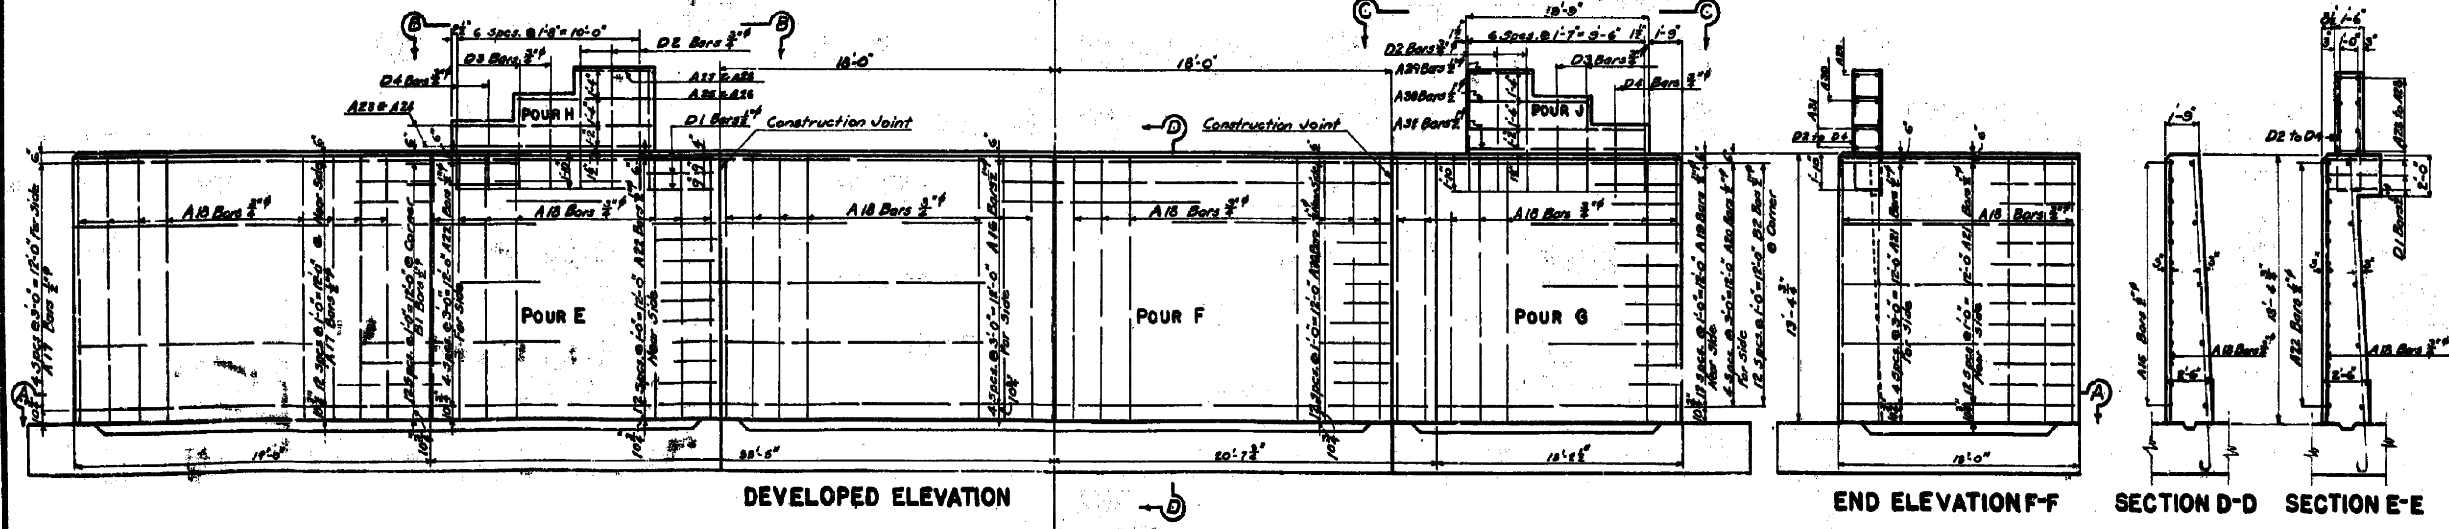

Note: For details not shown see Sheet 45

MICHIGAN STATE HIGHWAY DEPARTMENT  
 MURRAY D. VAN WAGONER - COMMISSIONER  
 SEC. 18 T. 18. R. 18. HERRIETTA TWP. JACKSON CO.  
 BRIDGE FILE NO. 81 OF 38-6-28 ROAD M 106 AT STA. 819+22.6  
 CROSSING PORTAGE RIVER DRAIN 1 MILE W. OF MUNITH

ABUTMENT WALL DETAILS

REVISIONS		
NO.	DESCRIPTION	BY

APPROVED: J.P. Fisher 11/25/29  
 APPROVED: H.A. L... 8-28-29

DESIGNED BY: M. G...  
 CHECKED BY: M. G...  
 DRAWN BY: M. G...  
 TRACED BY: M. G...  
 SQUAD ROOM: M. G...  
 DATE: 8-28-29

BI OF 38-6-22

DO NO WORK FROM THIS SHEET.  
 THE INFORMATION SHOWN HERE IS FOR REFERENCE ONLY.  
 NO PAY ITEMS ARE SHOWN.



FOR INFORMATION ONLY				
DATE	CONT. SEC.	JOB NO.	DESIGN UNIT	SHEET

DRAWN BY: DATE: CHECKED BY: DATE: CORRECTED BY: DATE:

1 2 