
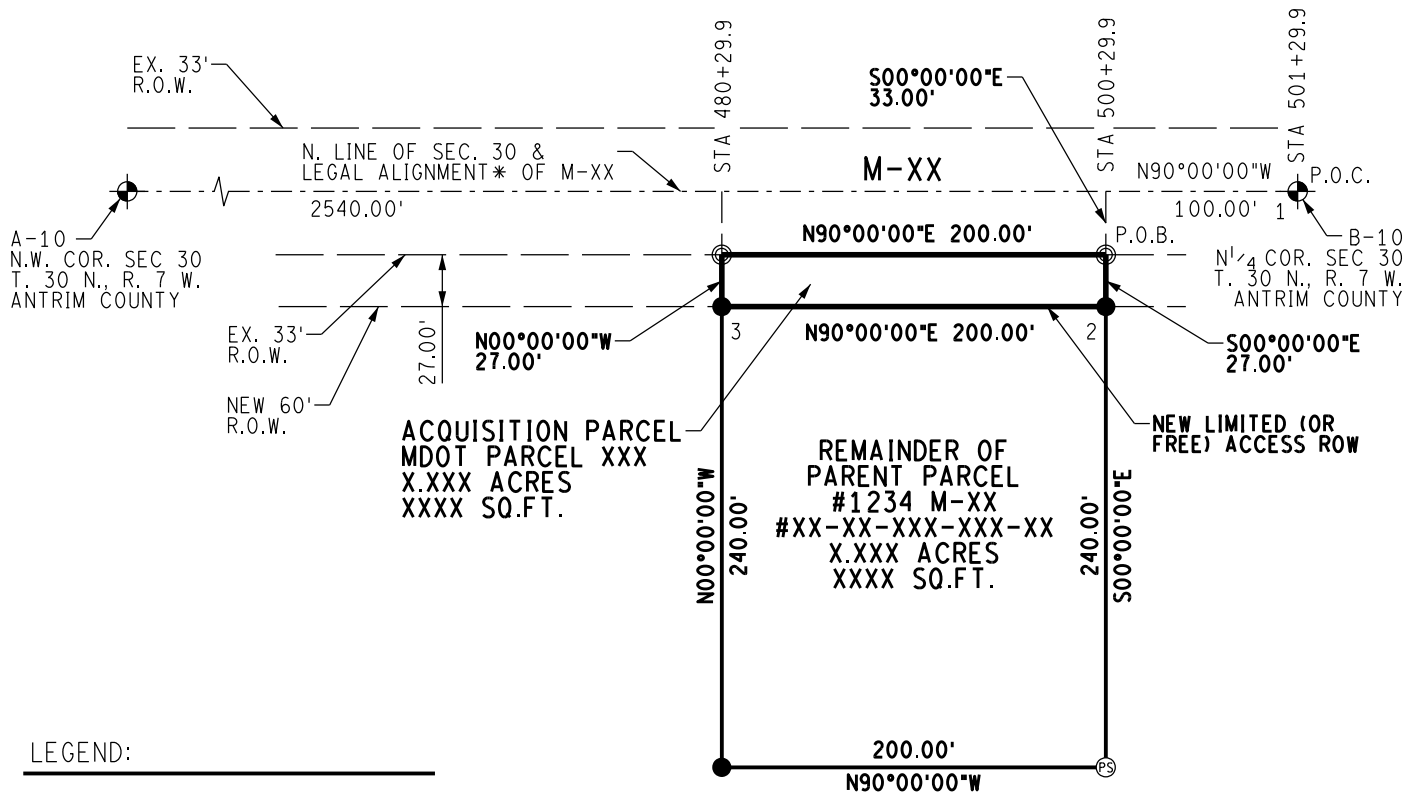


CERTIFICATE OF SURVEY

THIS SURVEY WAS PERFORMED FOR A PROPERTY TRANSFER FOR M.D.O.T. R.O.W. ACQUISITION. NO DIVISIONS OR SUBDIVISIONS WERE MADE, AND THE RESULTING M.D.O.T. PARCEL SHALL NOT BE CONSIDERED A BUILDING SITE AS DEFINED BY PUBLIC ACT 288 OF 1967, AS AMENDED.

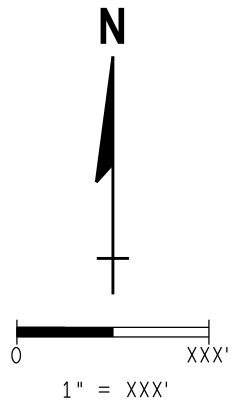

LEGEND:

- SET 5/8" IRON WITH CAP #XXXXX (UNLESS OTHERWISE NOTED)
- ◻ FOUND CONCRETE MONUMENT
- ⊙ FOUND CAPPED IRON #XXXXX
- ⊙ FOUND IRON PIN
- ⊙ FOUND IRON PIPE
- ⊗ FOUND PK/MAG NAIL
- ⊙ FOUND PLSS CORNER
- R. RECORD
- M. MEASURED
- C. CALCULATED
- P.O.C. POINT OF COMMENCING
- P.O.B. POINT OF BEGINNING
- GRD. GRID
- GND. GROUND

COORDINATES (MCS83)				
POINT #	NORTHING	STD. DEV. N.	EASTING	STD. DEV. E.
1	XXXXXX.XXX	0.XX	XXXXXXXX.XXX	0.XX
2	XXXXXX.XXX	0.XX	XXXXXXXX.XXX	0.XX
3	XXXXXX.XXX	0.XX	XXXXXXXX.XXX	0.XX

SURVEYOR'S SEAL	I, LICENSED SURVEYOR, being a Surveyor Licensed in the State of Michigan, hereby certify that I have surveyed and mapped the above parcel of land, that the ratio of closure of latitudes and departures is 1:XXXXX and that I have complied with the regulations of P.A. 132 of 1970 as amended.	FOR: Michigan Department of Transportation											
	LICENSED SURVEYOR, P.S. DATE LICENSED PROFESSIONAL SURVEYOR MICHIGAN LICENSE NO. XXXXX	<table border="1" style="width: 100%; border-collapse: collapse;"> <tr> <td>CS: _____</td> <td>JN: _____</td> </tr> <tr> <td>ROUTE: _____</td> <td>DATE: _____</td> </tr> <tr> <td>DRAWN BY: _____</td> <td>SHEET _____</td> </tr> <tr> <td>CHECKED BY: _____</td> <td>1 OF _____</td> </tr> <tr> <td colspan="2">PREPARED BY: _____</td> </tr> <tr> <td colspan="2" style="text-align: center;">CONSULTANT NAME STREET ADDRESS CITY, MI ZIP CODE</td> </tr> </table>	CS: _____	JN: _____	ROUTE: _____	DATE: _____	DRAWN BY: _____	SHEET _____	CHECKED BY: _____	1 OF _____	PREPARED BY: _____		CONSULTANT NAME STREET ADDRESS CITY, MI ZIP CODE
CS: _____	JN: _____												
ROUTE: _____	DATE: _____												
DRAWN BY: _____	SHEET _____												
CHECKED BY: _____	1 OF _____												
PREPARED BY: _____													
CONSULTANT NAME STREET ADDRESS CITY, MI ZIP CODE													