
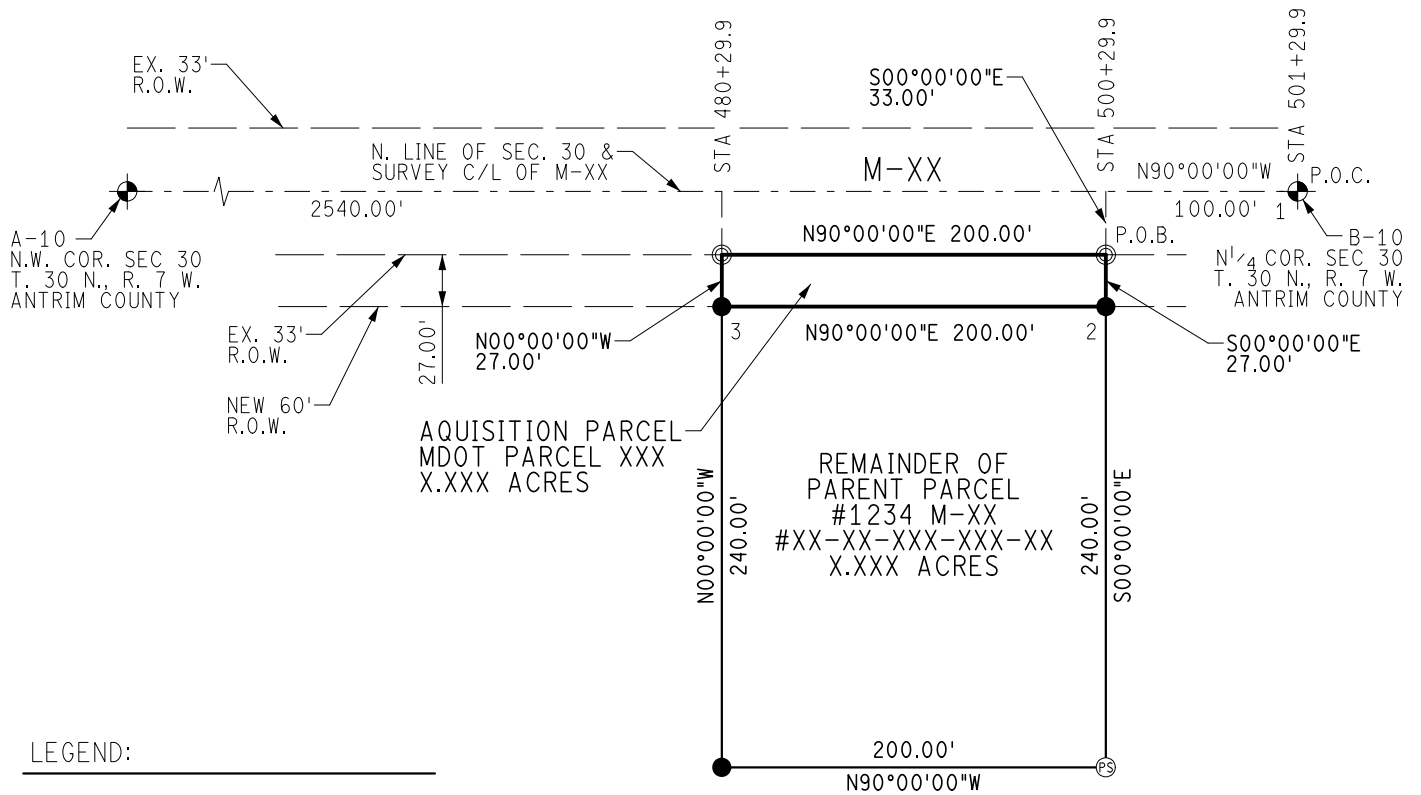


CERTIFICATE OF SURVEY

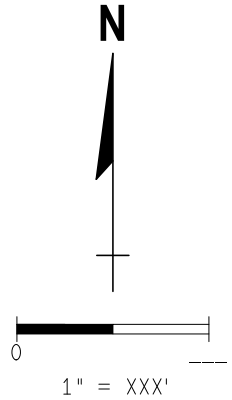

LEGEND:

- SET 5/8" IRON WITH CAP #XXXXX (UNLESS OTHERWISE NOTED)
- ◻ FOUND CONCRETE MONUMENT
- ⊕ FOUND CAPPED IRON
- ⊙ FOUND IRON PIN
- ⊙ FOUND IRON PIPE
- ⊗ FOUND PK/MAG NAIL
- ⊙ FOUND PLSS CORNER
- R. RECORD
- M. MEASURED
- C. CALCULATED
- P.O.C. POINT OF COMMENCING
- P.O.B. POINT OF BEGINNING
- GRD. GRID
- GND. GROUND

COORDINATES (MCS83)				
POINT #	NORTHING	STD. DEV. N.	EASTING	STD. DEV. E.
1	XXXXXX.XXX	0.XXX	XXXXXXXX.XXX	0.XXX
2	XXXXXX.XXX	0.XXX	XXXXXXXX.XXX	0.XXX
3	XXXXXX.XXX	0.XXX	XXXXXXXX.XXX	0.XXX

SURVEYOR'S SEAL	I, LICENSED SURVEYOR, being a Surveyor Licensed in the State of Michigan, hereby certify that I have surveyed and mapped the above parcel of land, that the ratio of closure of latitudes and departures is 1:XXXX and that I have fully complied with the regulations of P.A. 132 of 1970 as amended.	FOR:
		CS: _____ JN: _____
		ROUTE: _____ DATE: _____
		DRAWN BY: _____ SHEET _____
		CHECKED BY: _____ 1 OF _____
	PREPARED BY: _____	
	LICENSED SURVEYOR, P.S. _____ DATE _____ LICENSED PROFESSIONAL SURVEYOR MICHIGAN LICENSE NO. XXXXX	CONSULTANT NAME STREET ADDRESS CITY, MI ZIP CODE